



FACADE : ① RENDERED IN LIGHT BROWN SILICATO
 ② RENDERED IN WHITE SILICATO
 APERTURES & RAILING : WHITE ALUMINIUM




FRONT ELEVATION
 CLEAN COPY Scale 1:50

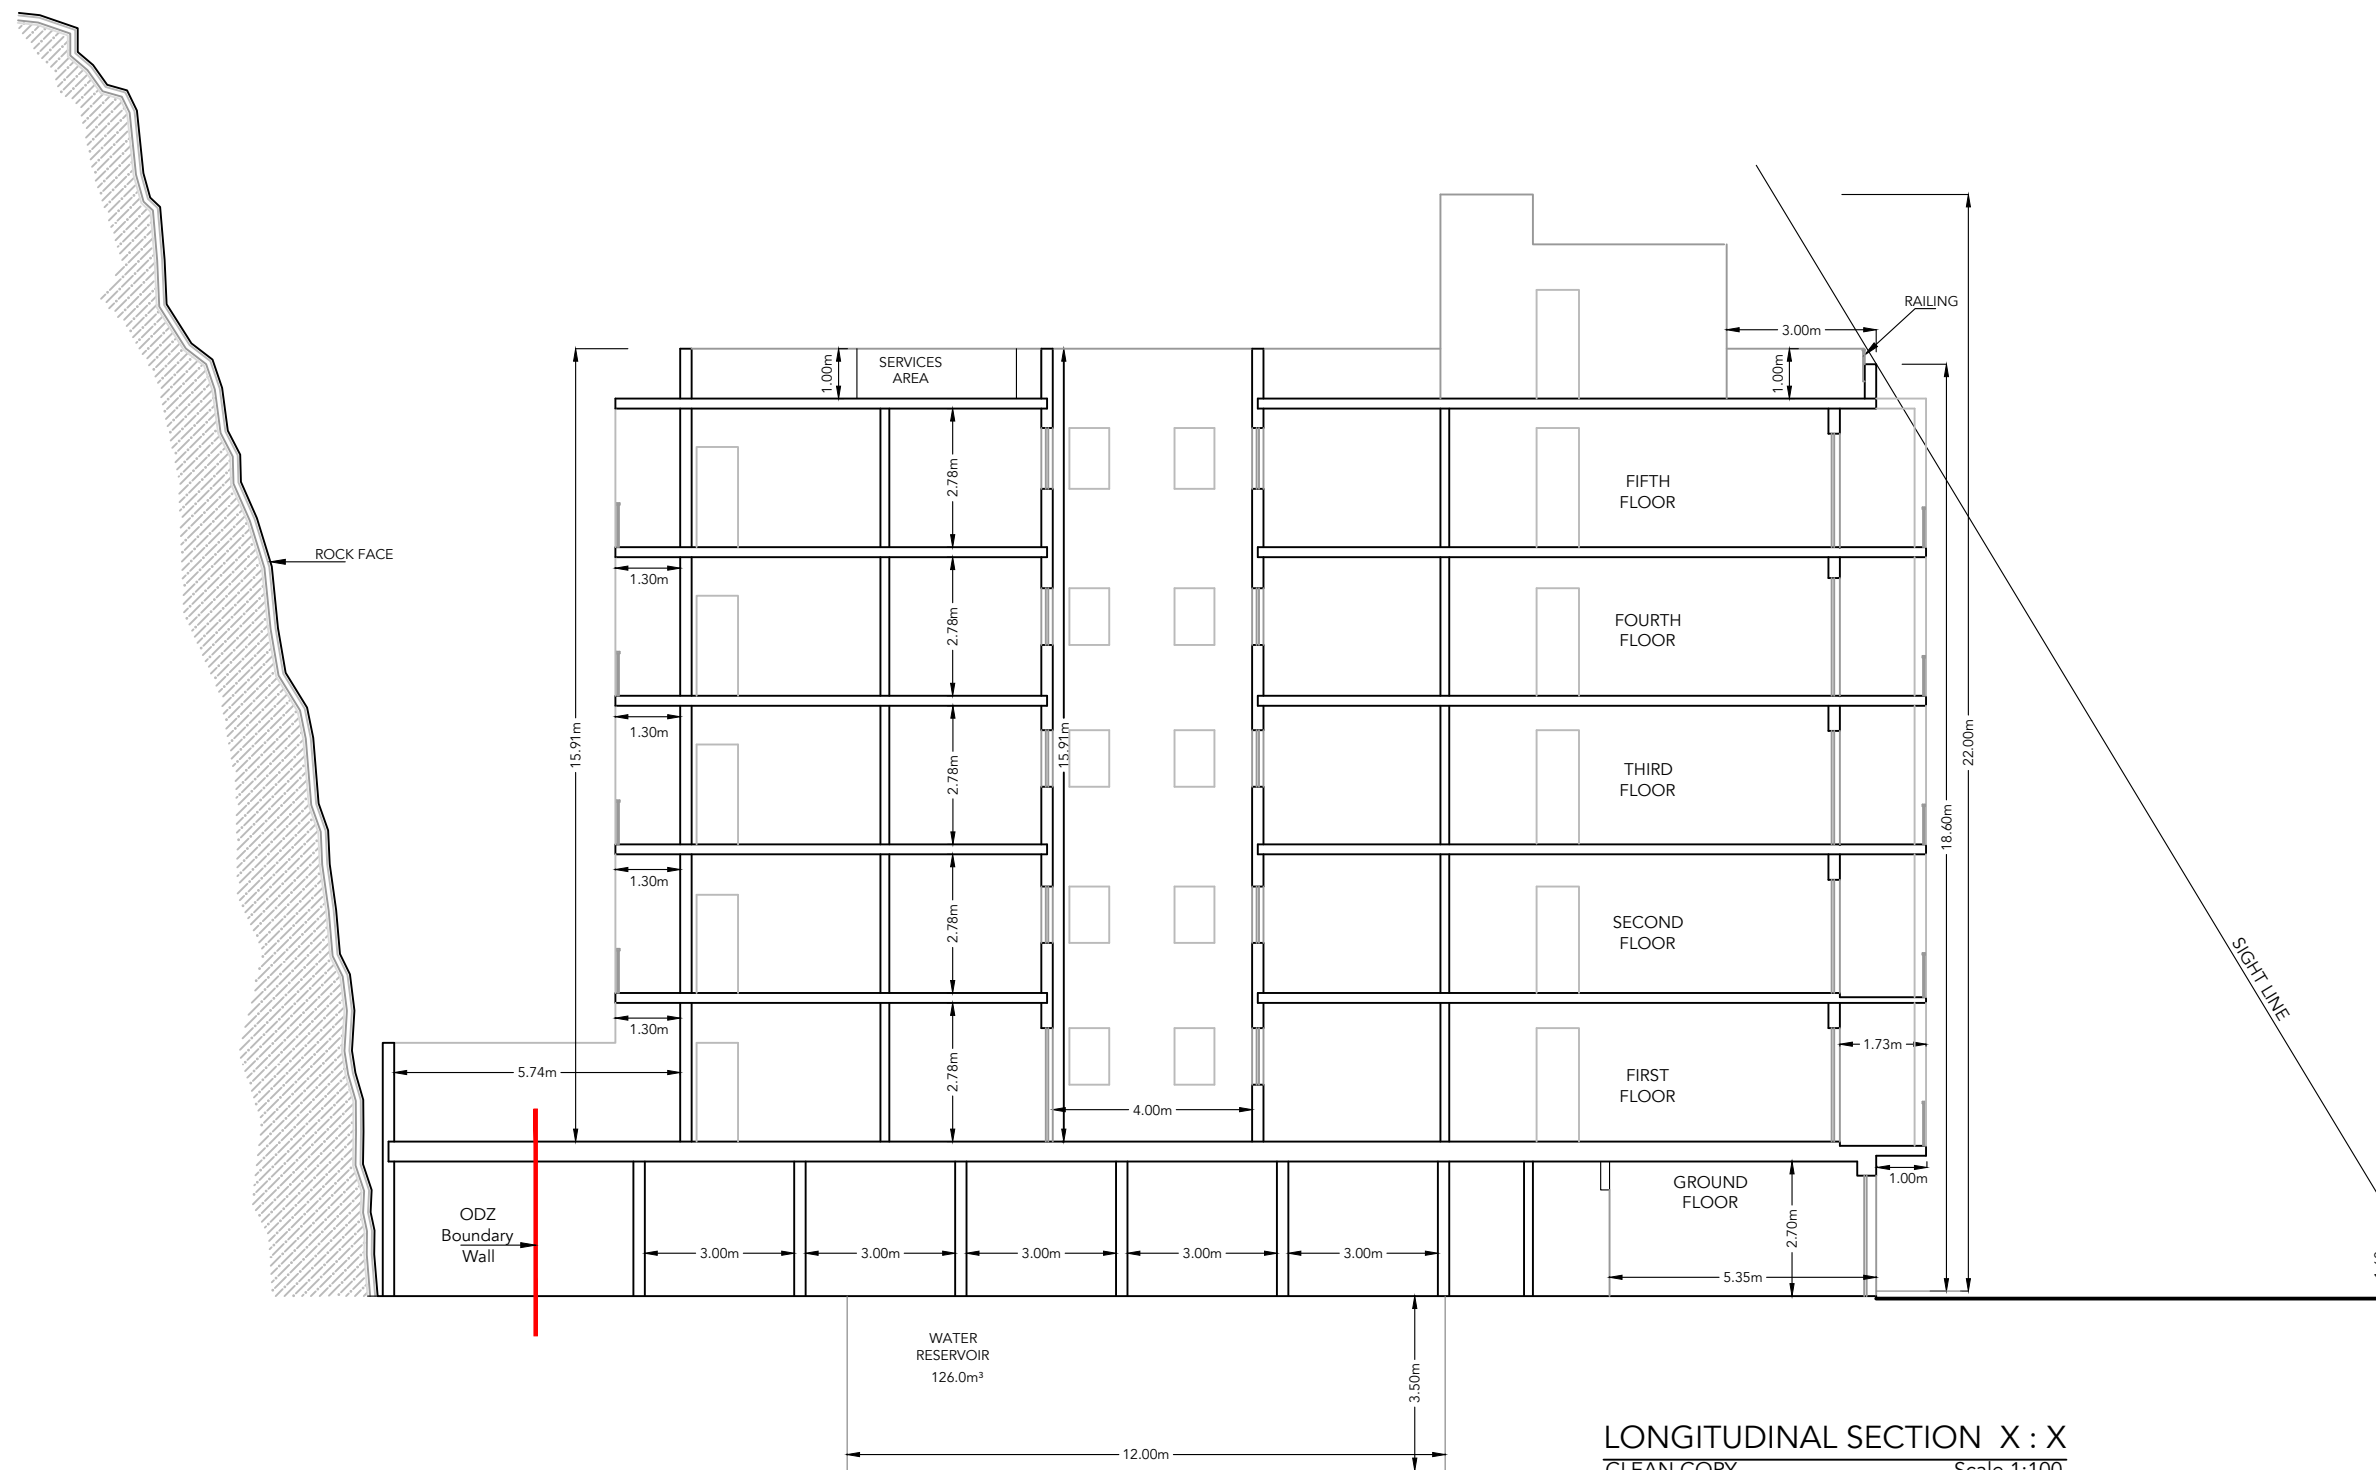


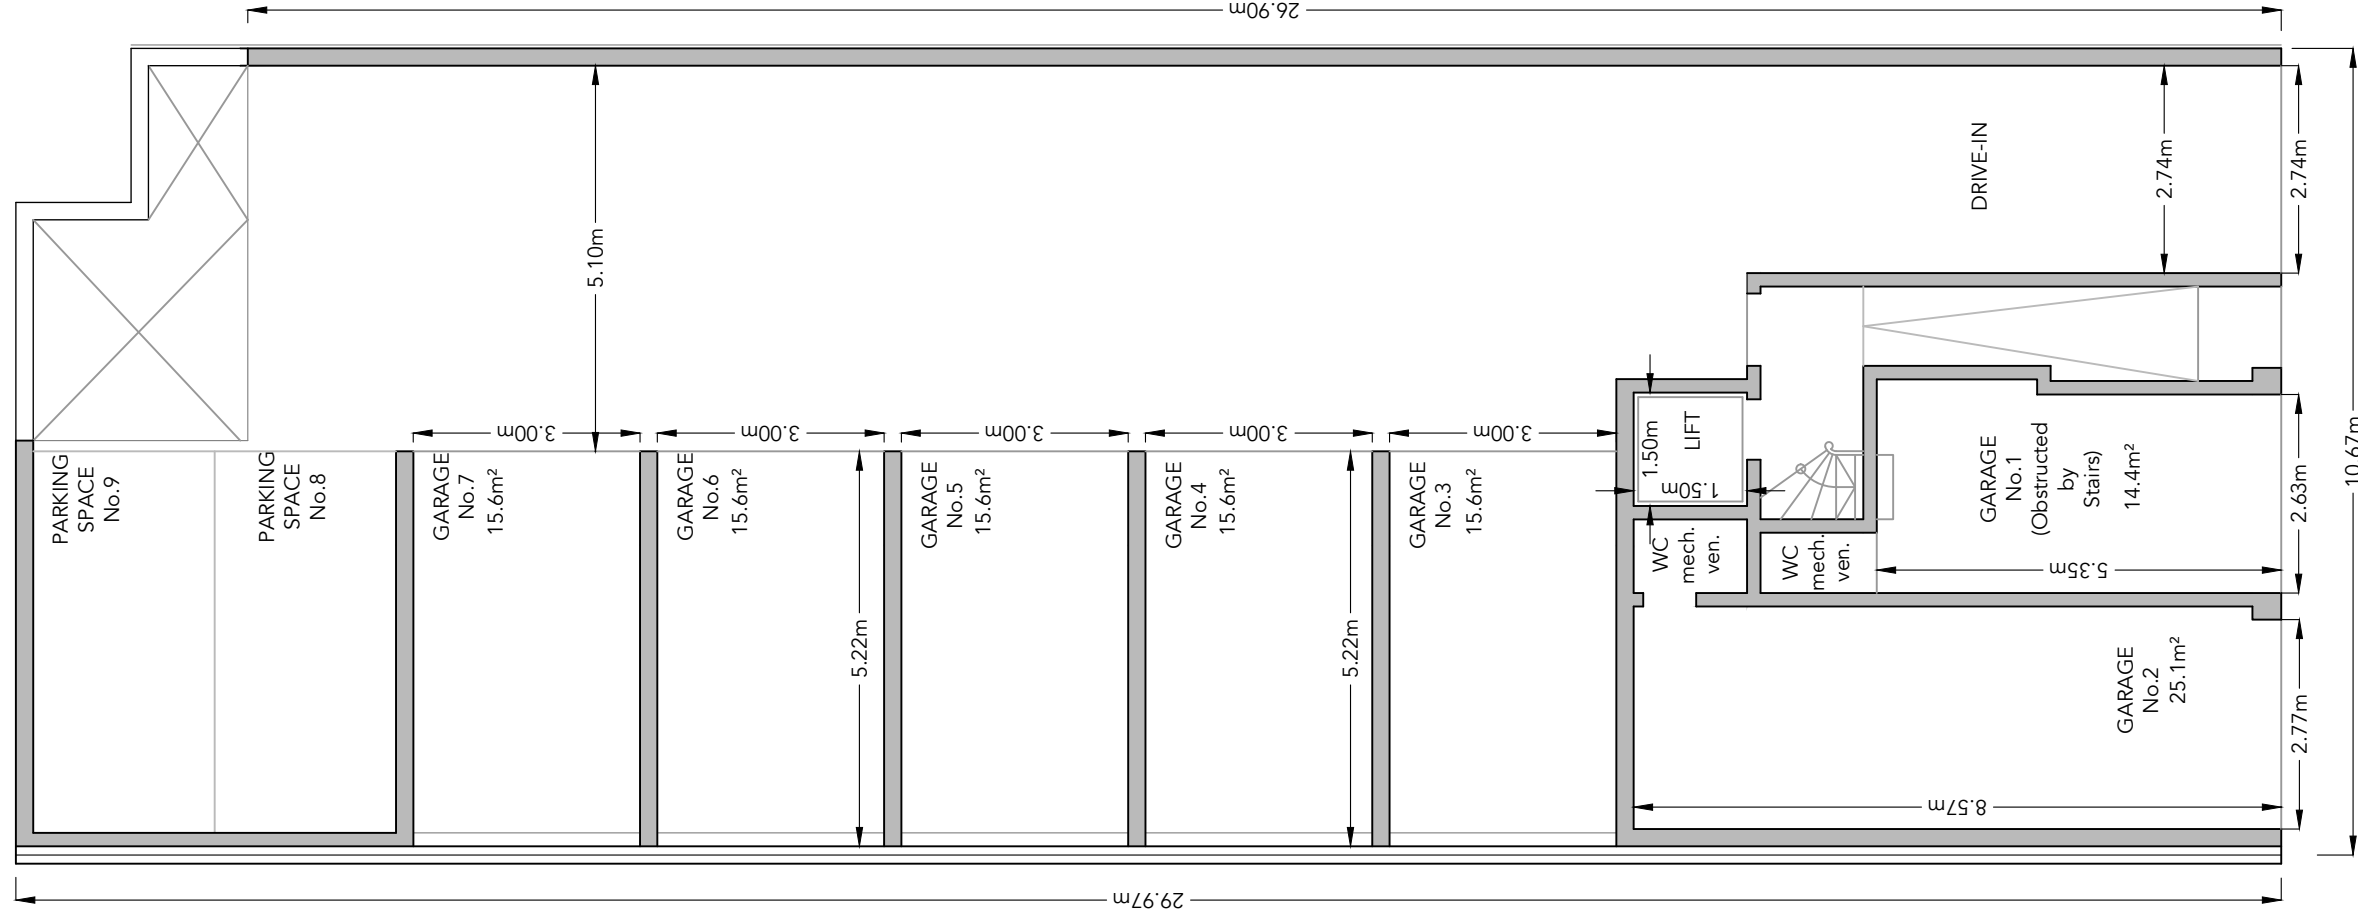


GROUND FLOOR
Scale 1:100

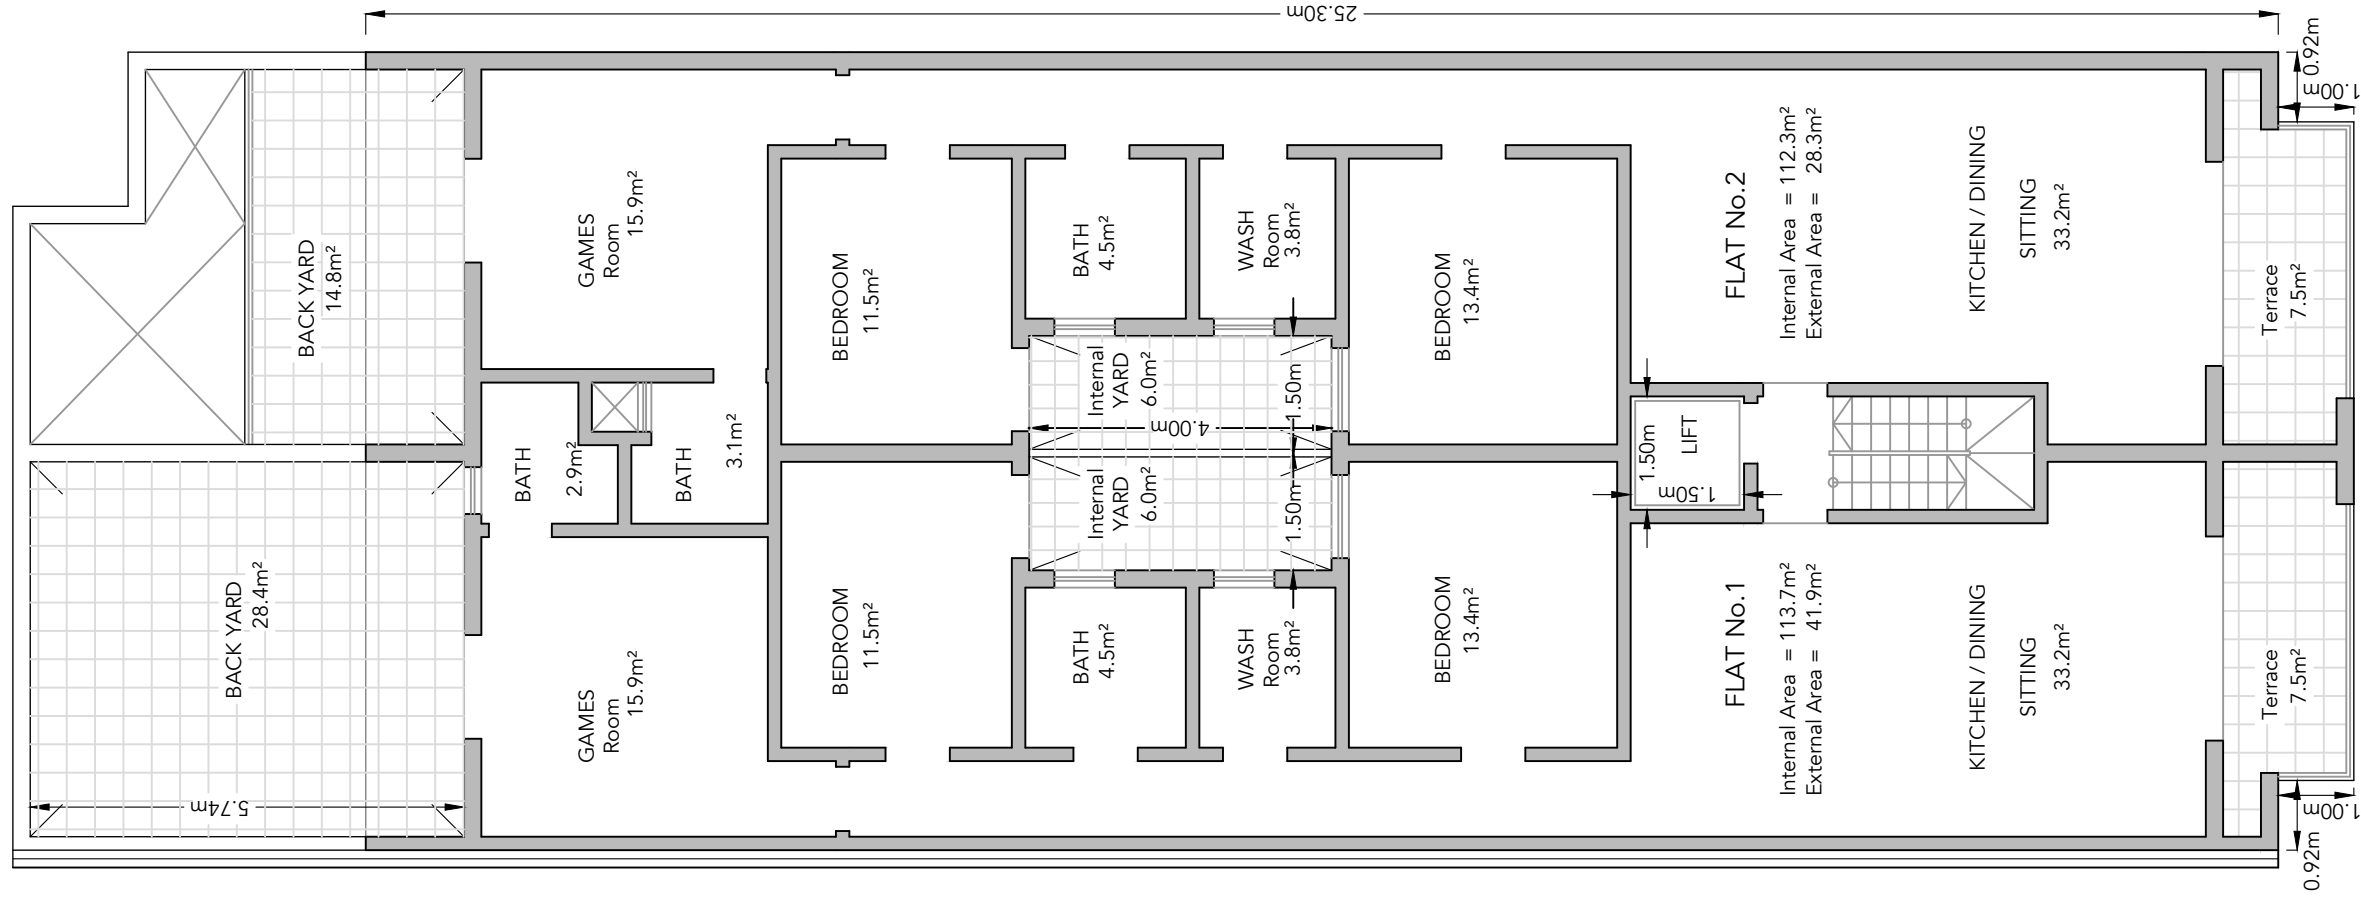

FIRST FLOOR
Scale 1:100

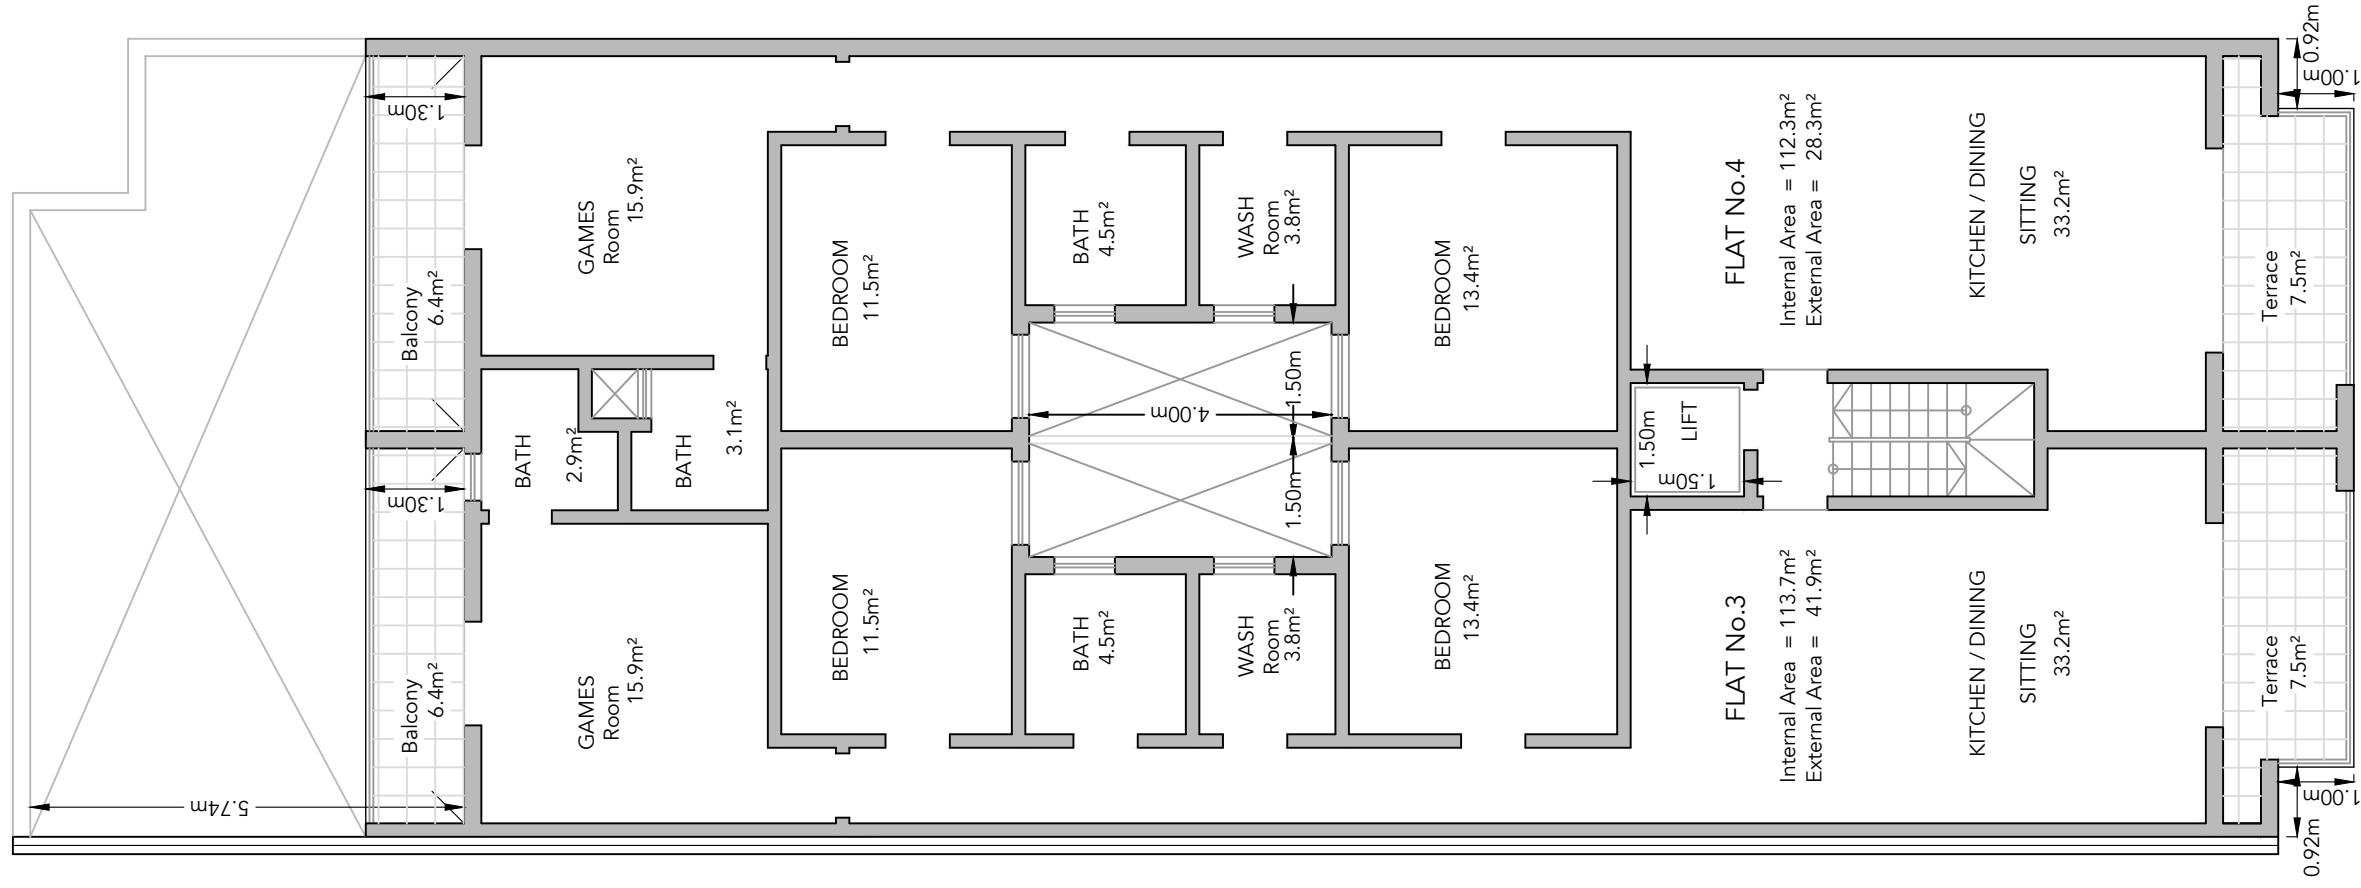


SECOND FLOOR Scale 1:100

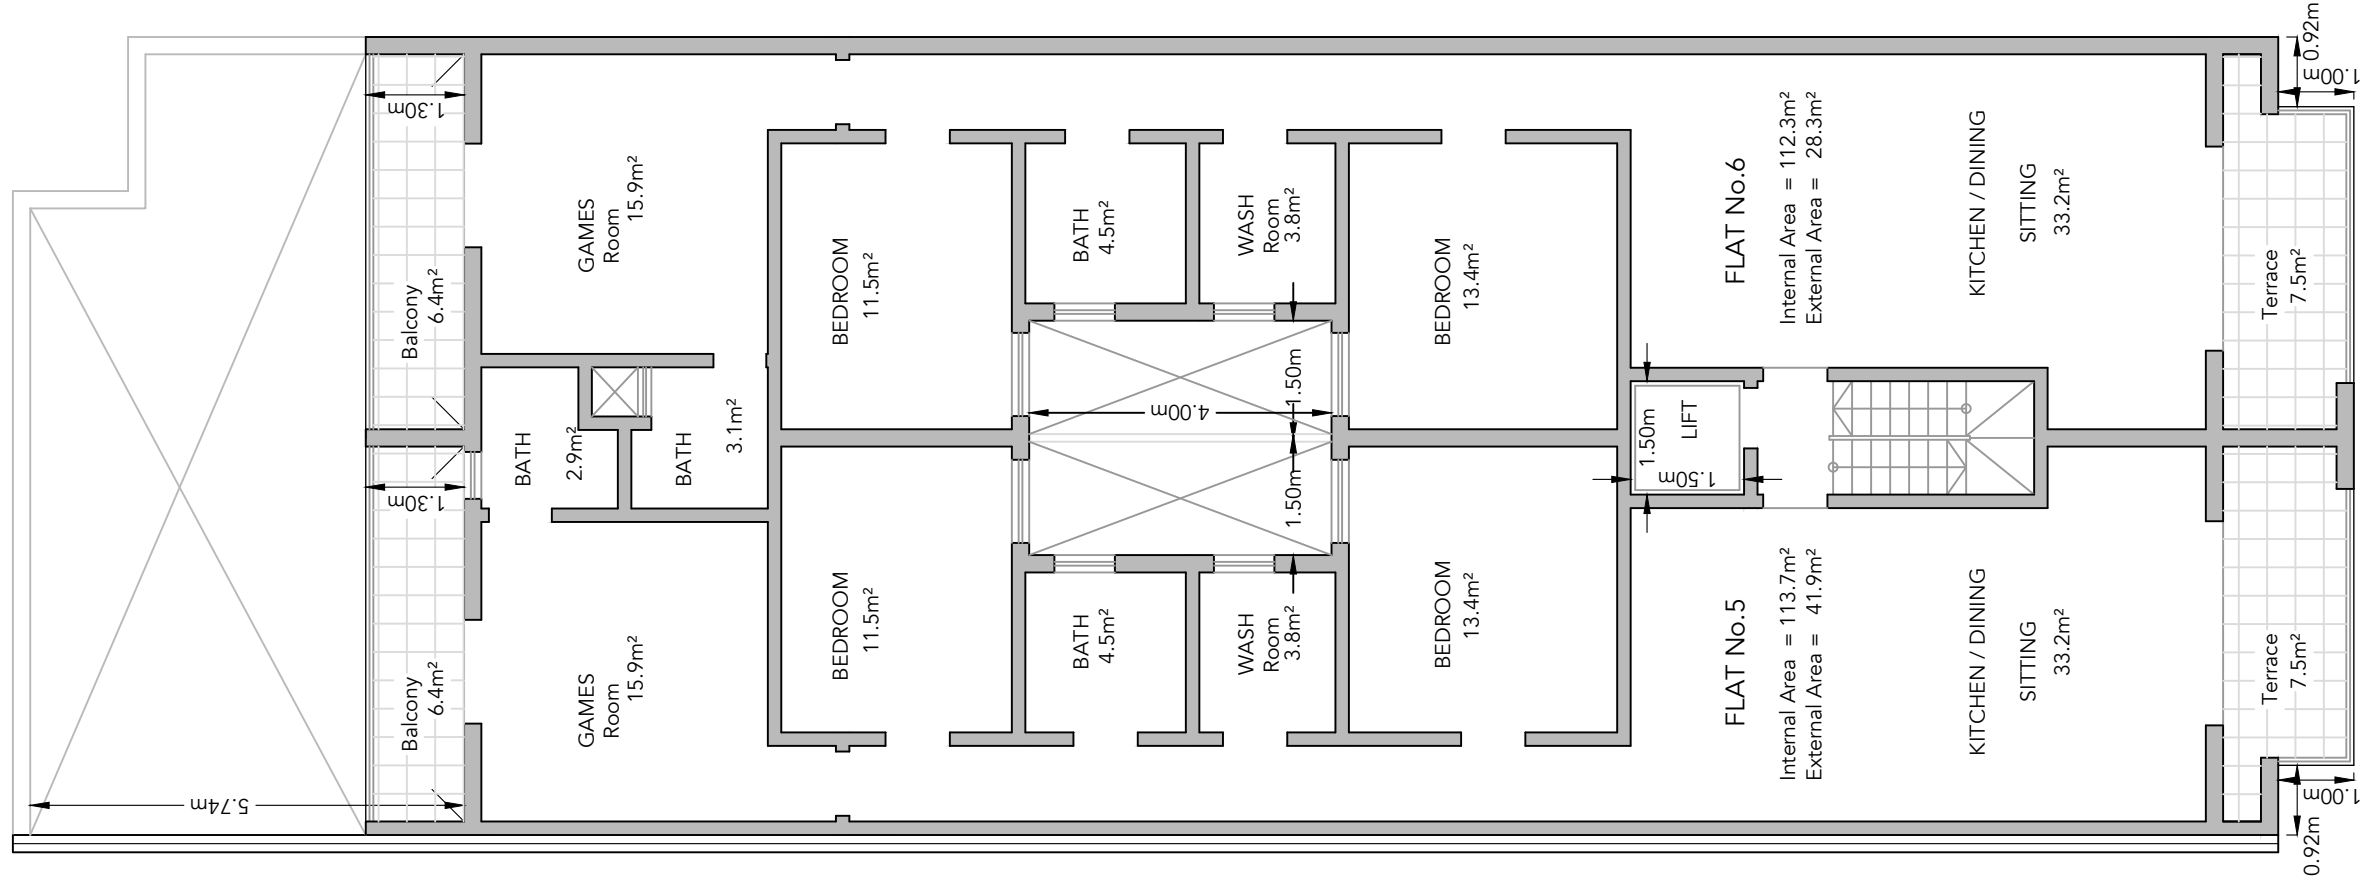


THIRD FLOOR

Scale 1:100

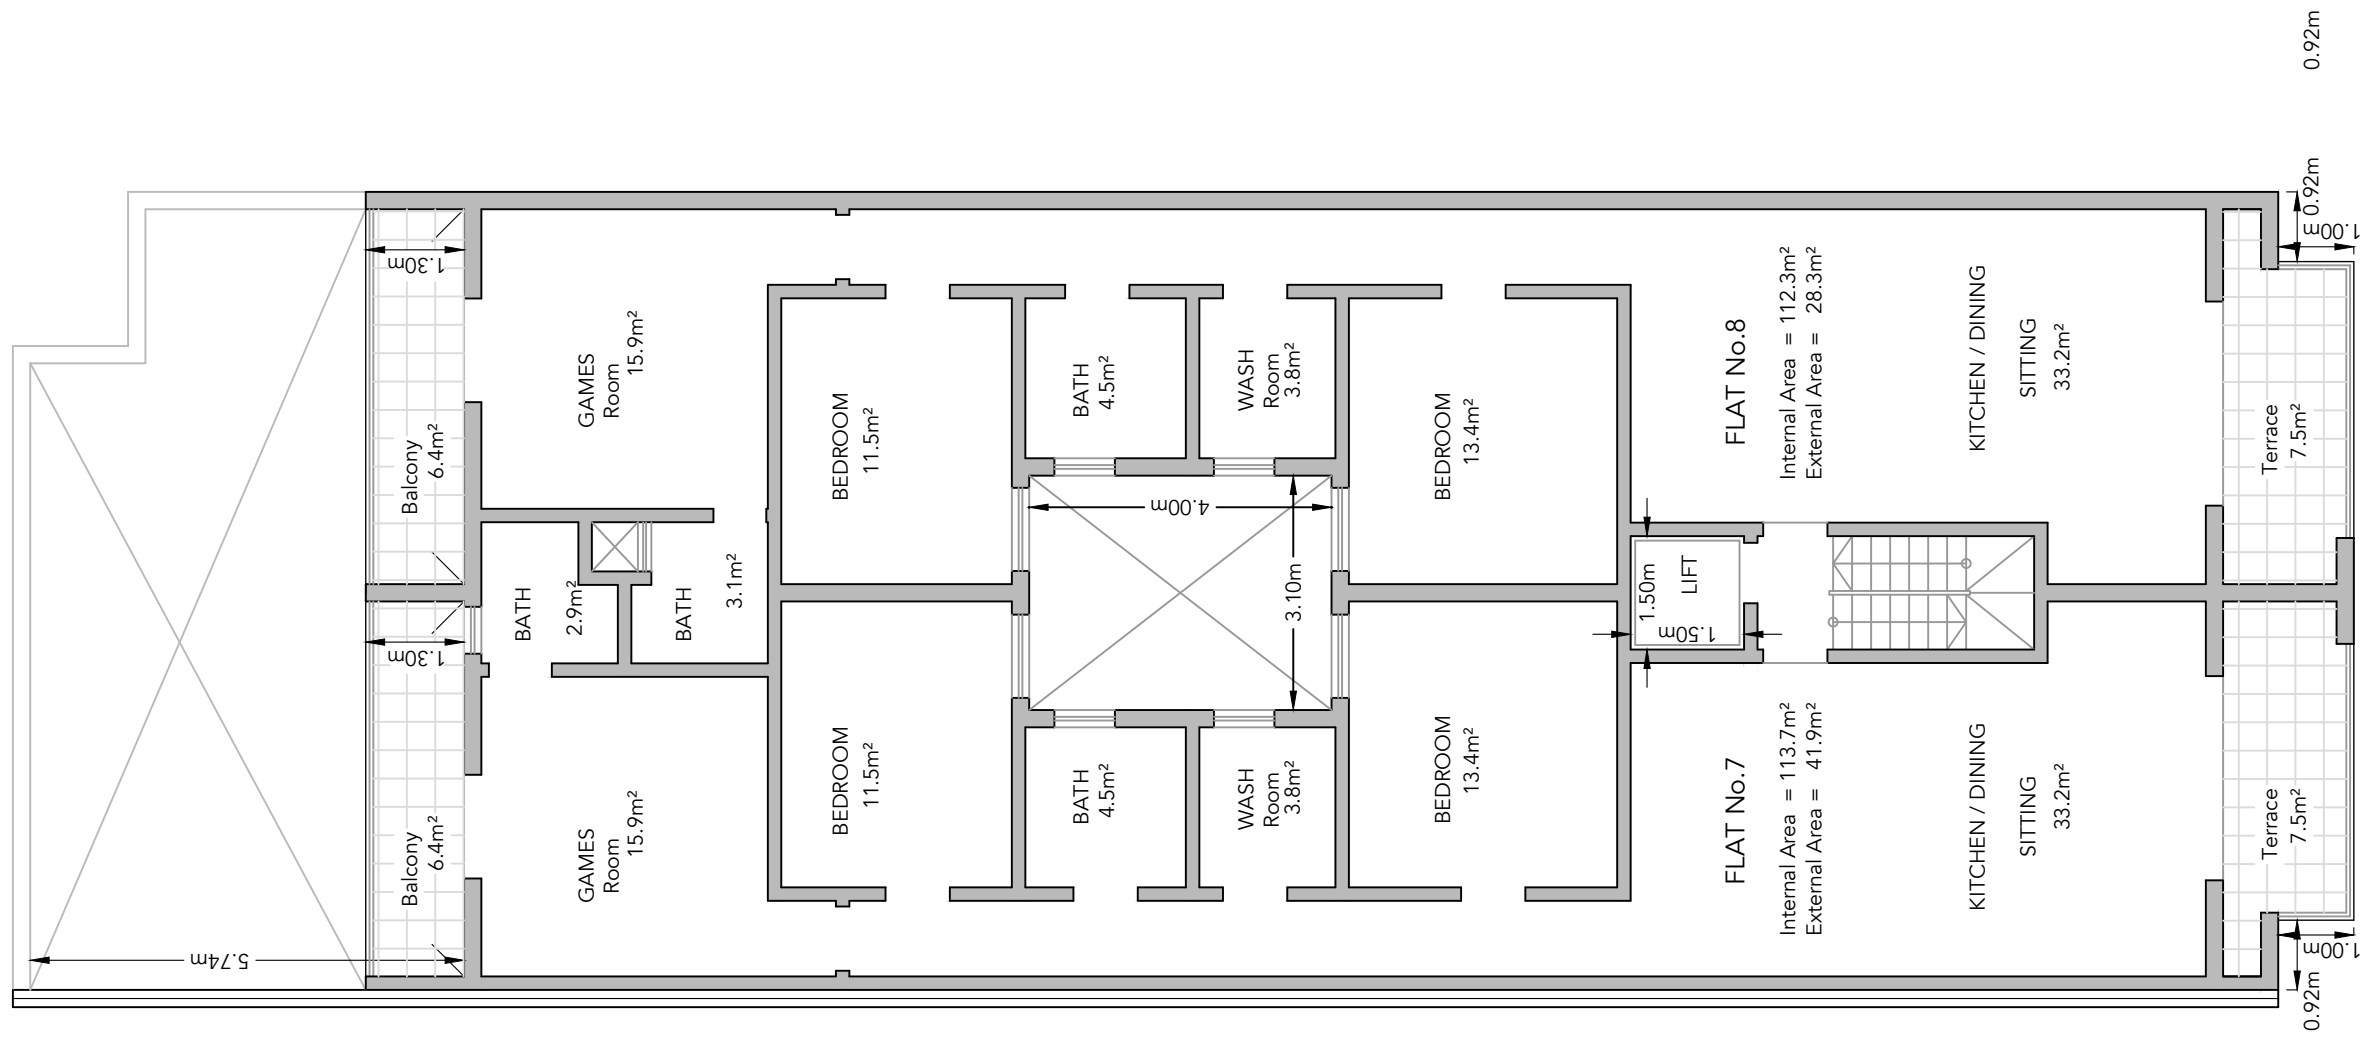


FOURTH FLOOR Scale 1:100

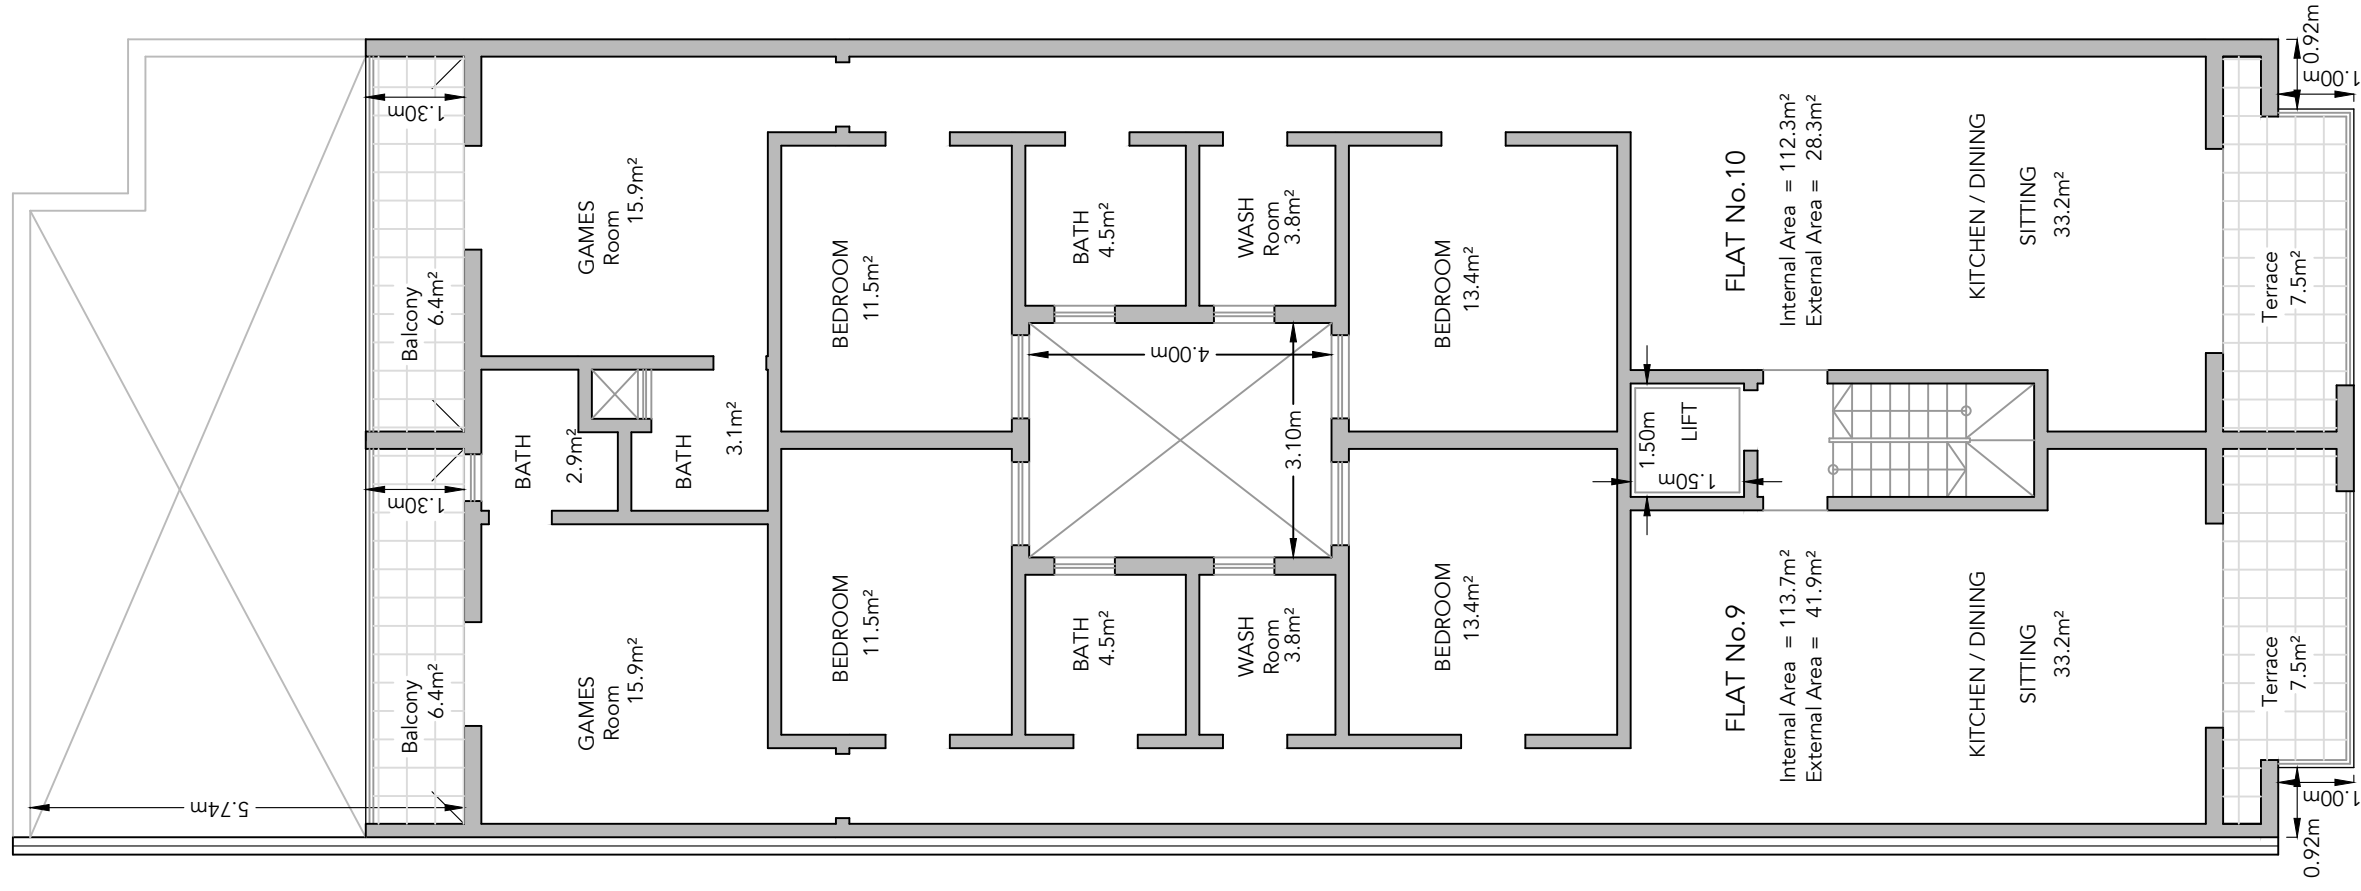

FIFTH FLOOR

Scale 1:100

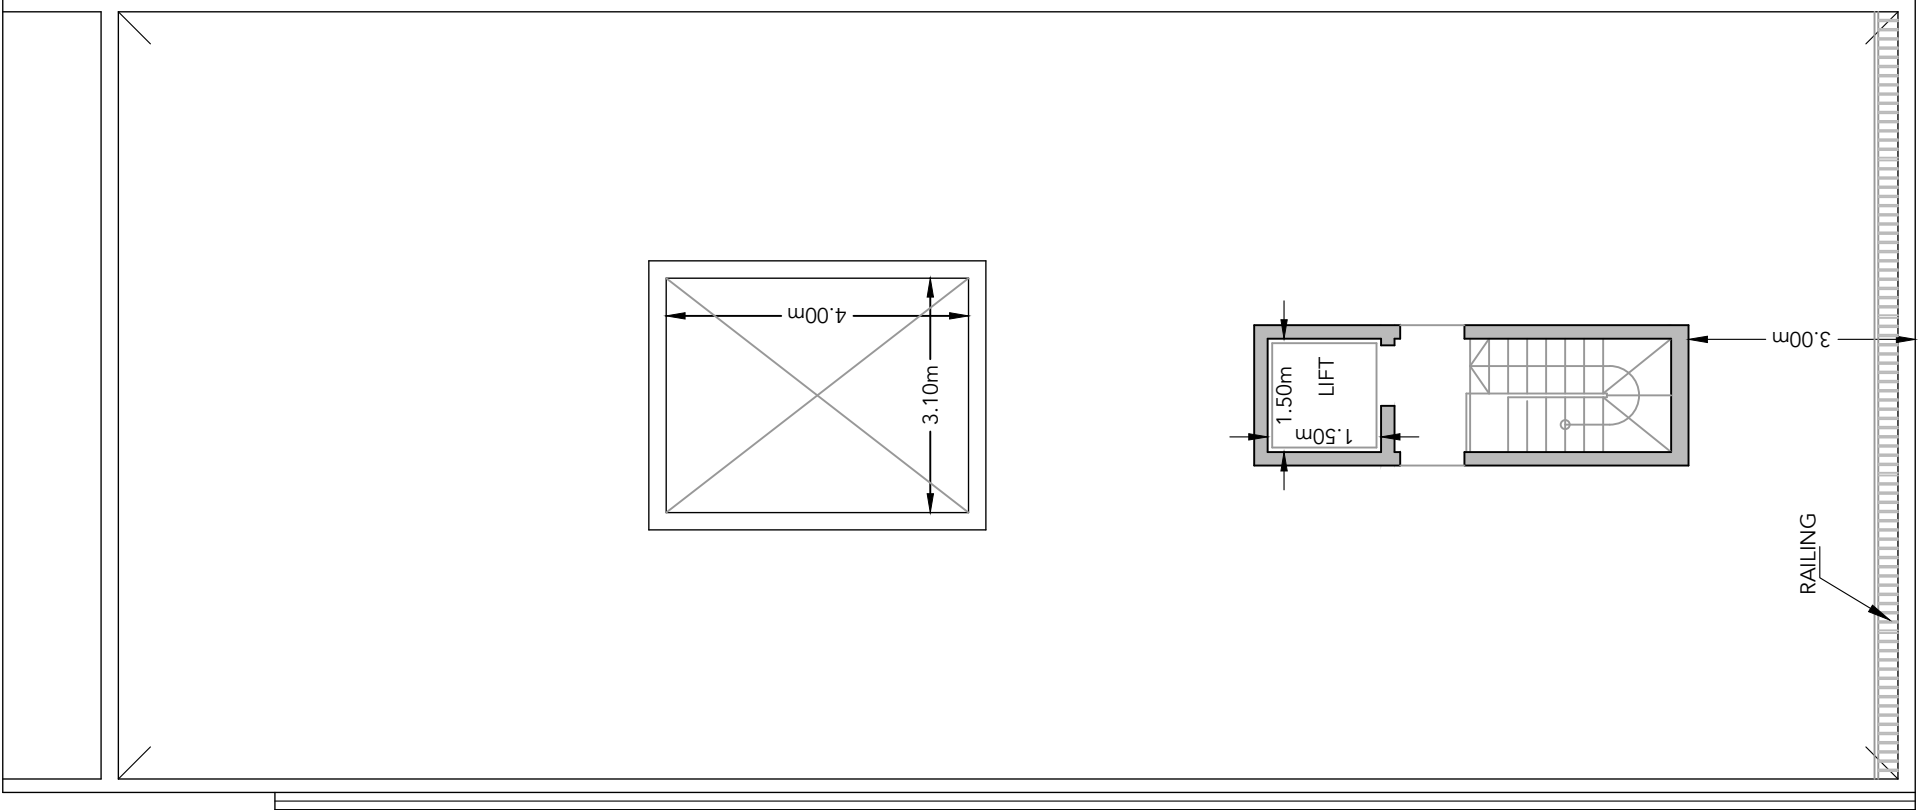

ROOF PLAN

Scale 1:100