




BASEMENT FLOOR  
PROPOSED Scale 1:150

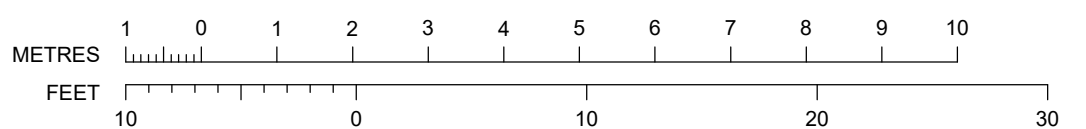


SCALE 1:150

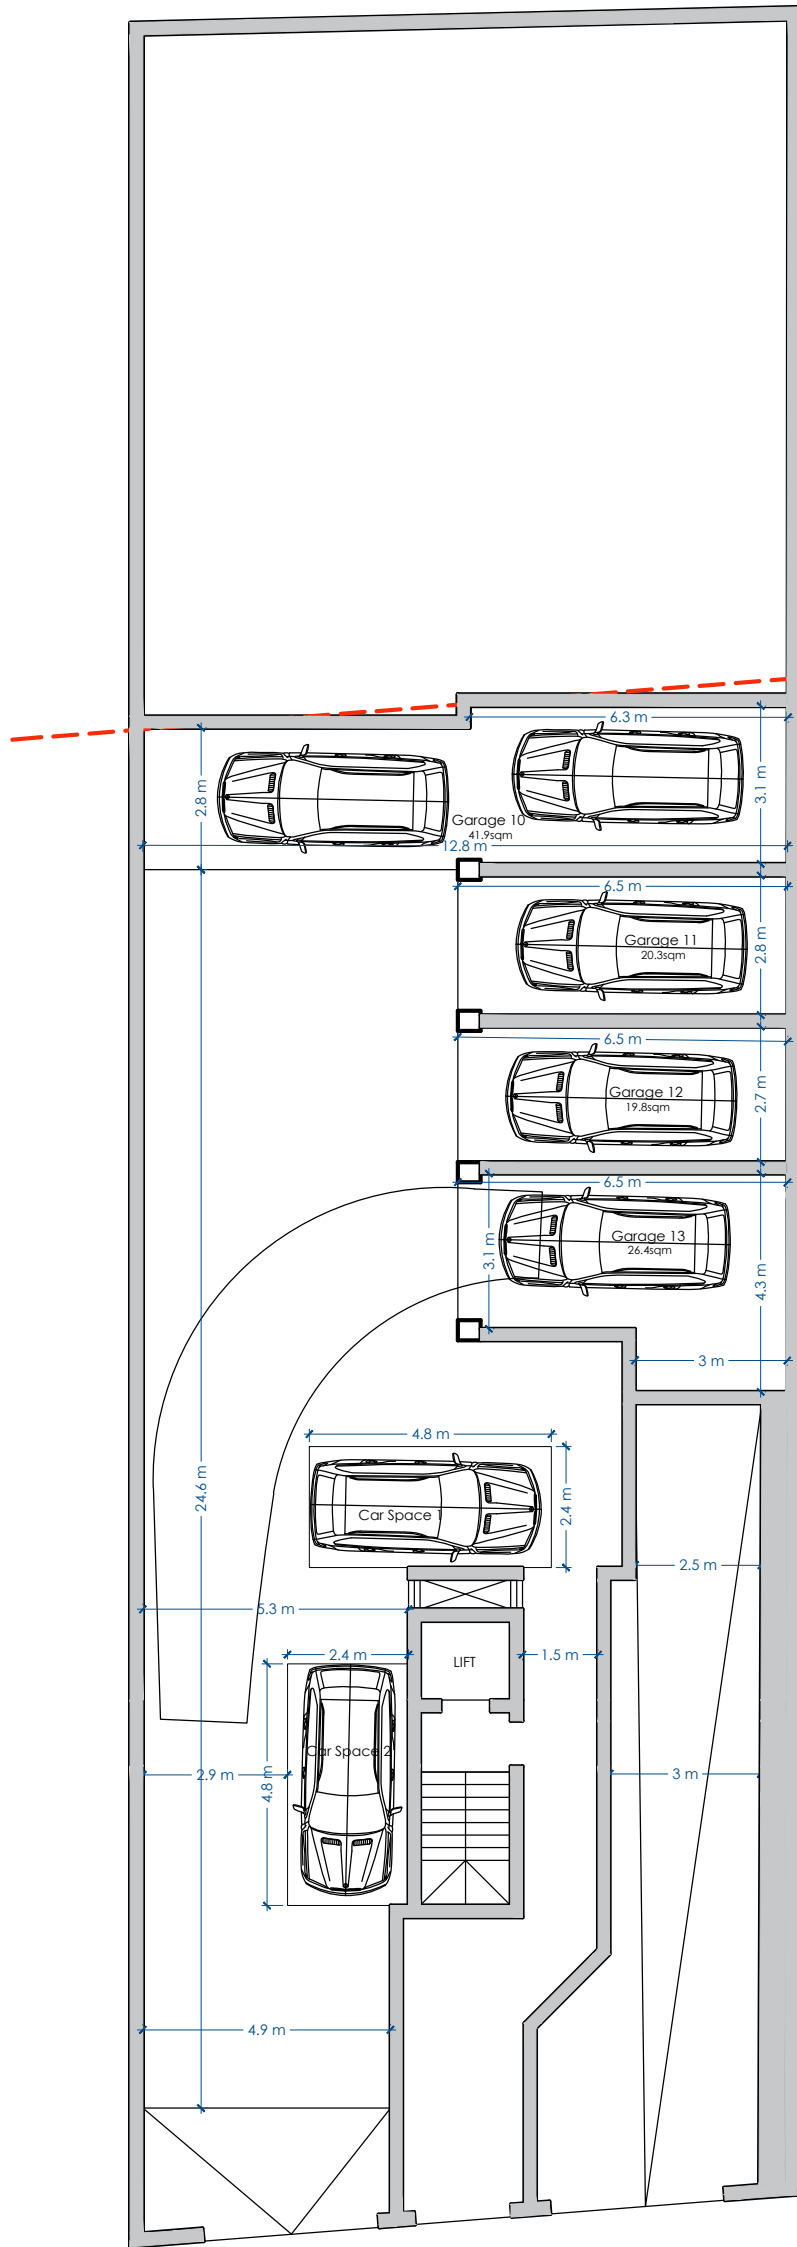


GROUND FLOOR  
PROPOSED Scale 1:150

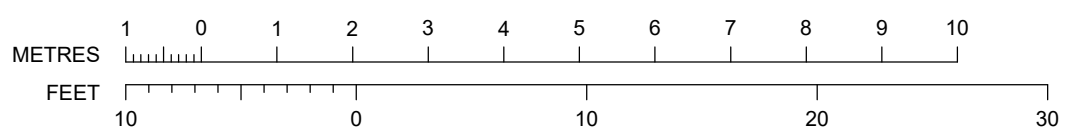


SCALE 1:150

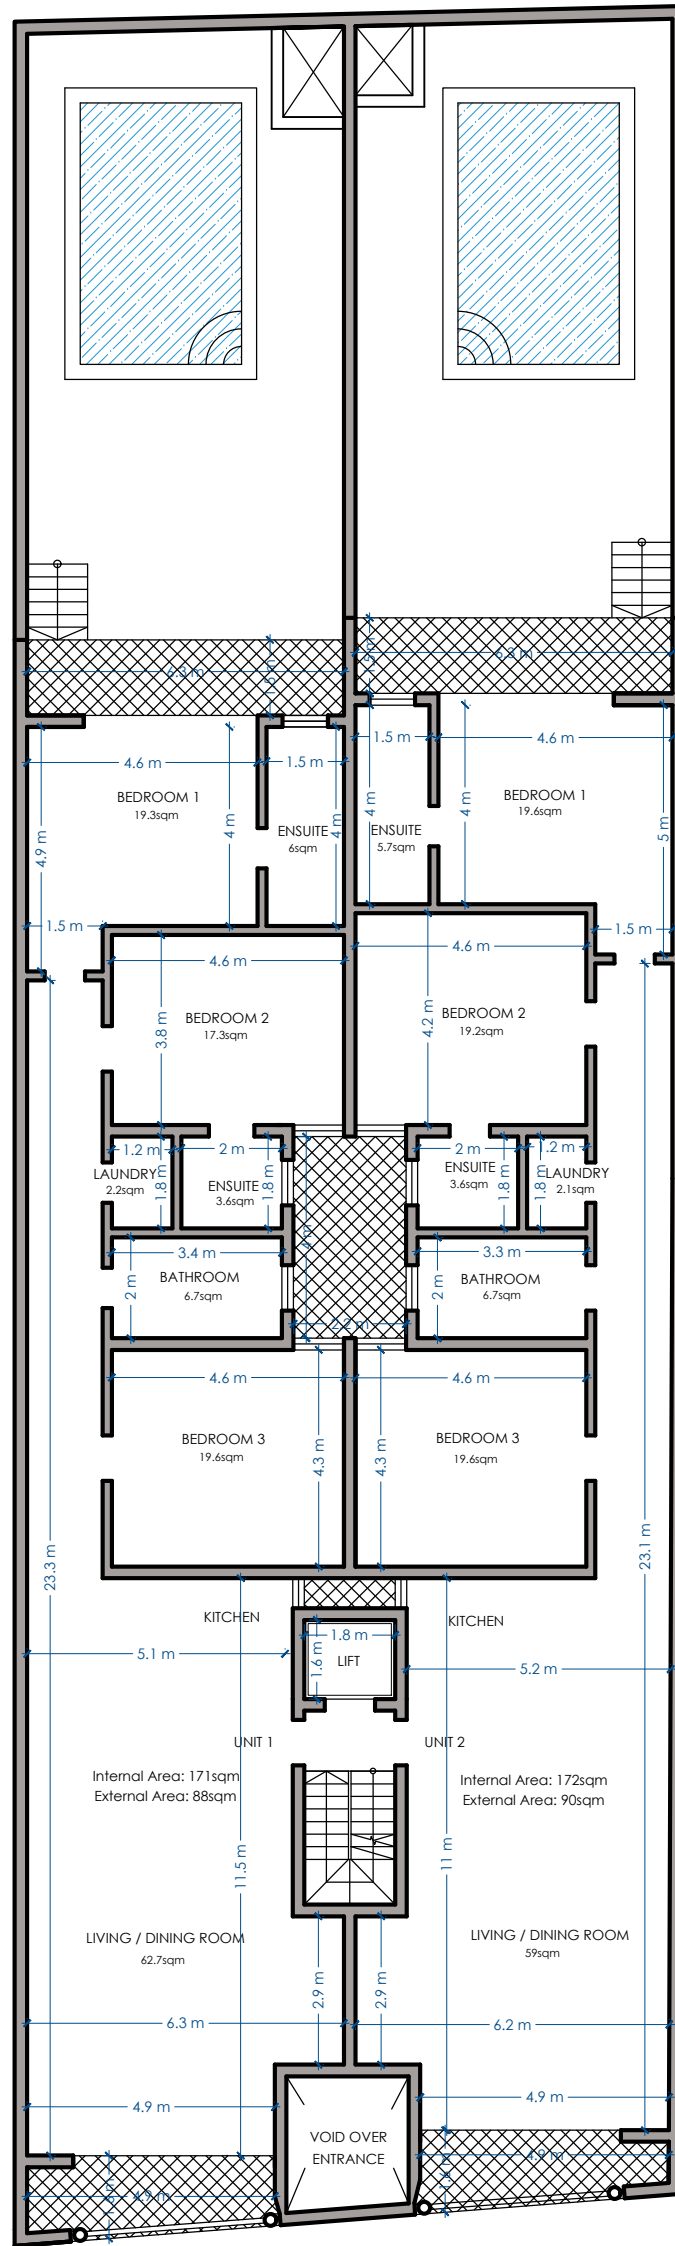



FIRST FLOOR  
PROPOSED Scale 1:150

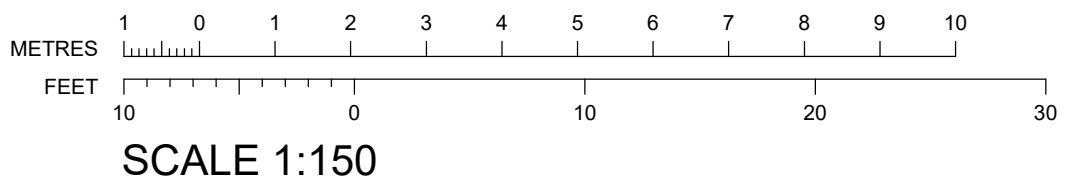

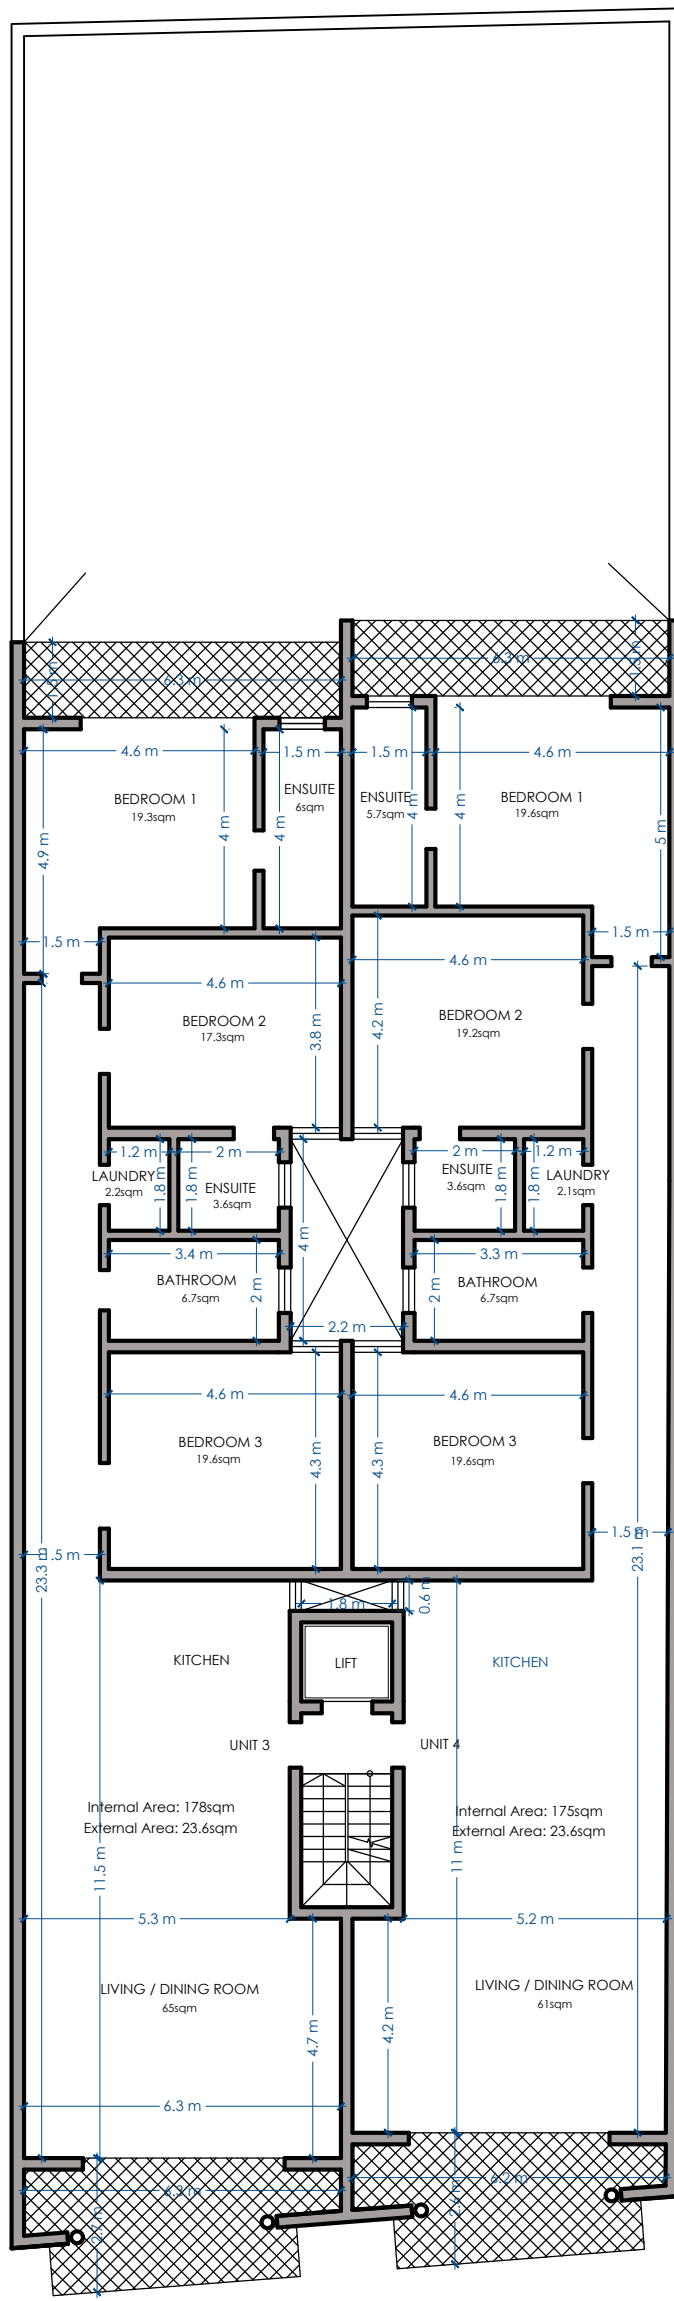



SECOND FLOOR  
PROPOSED Scale 1:150

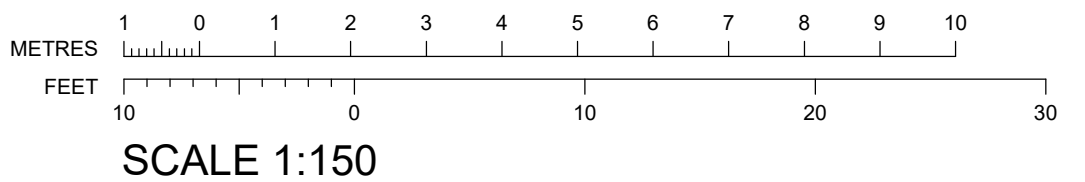

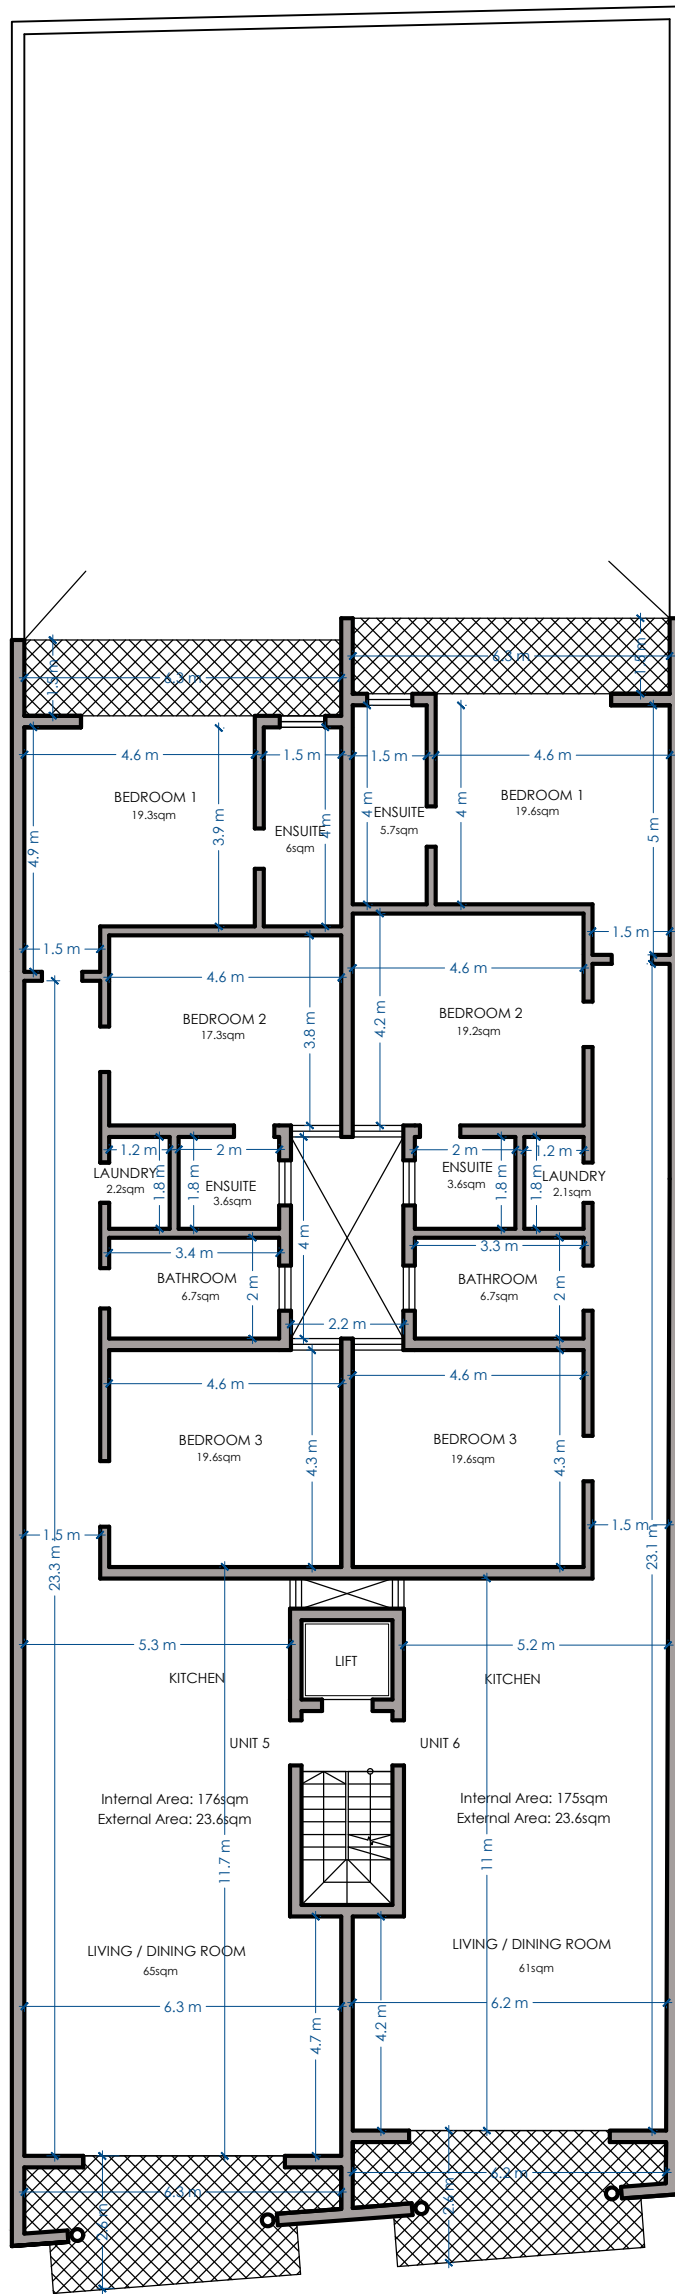



THIRD FLOOR  
PROPOSED Scale 1:150

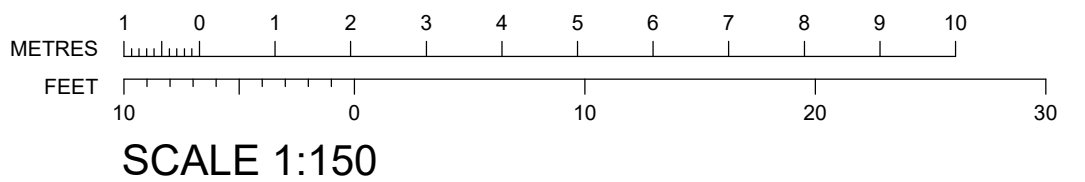

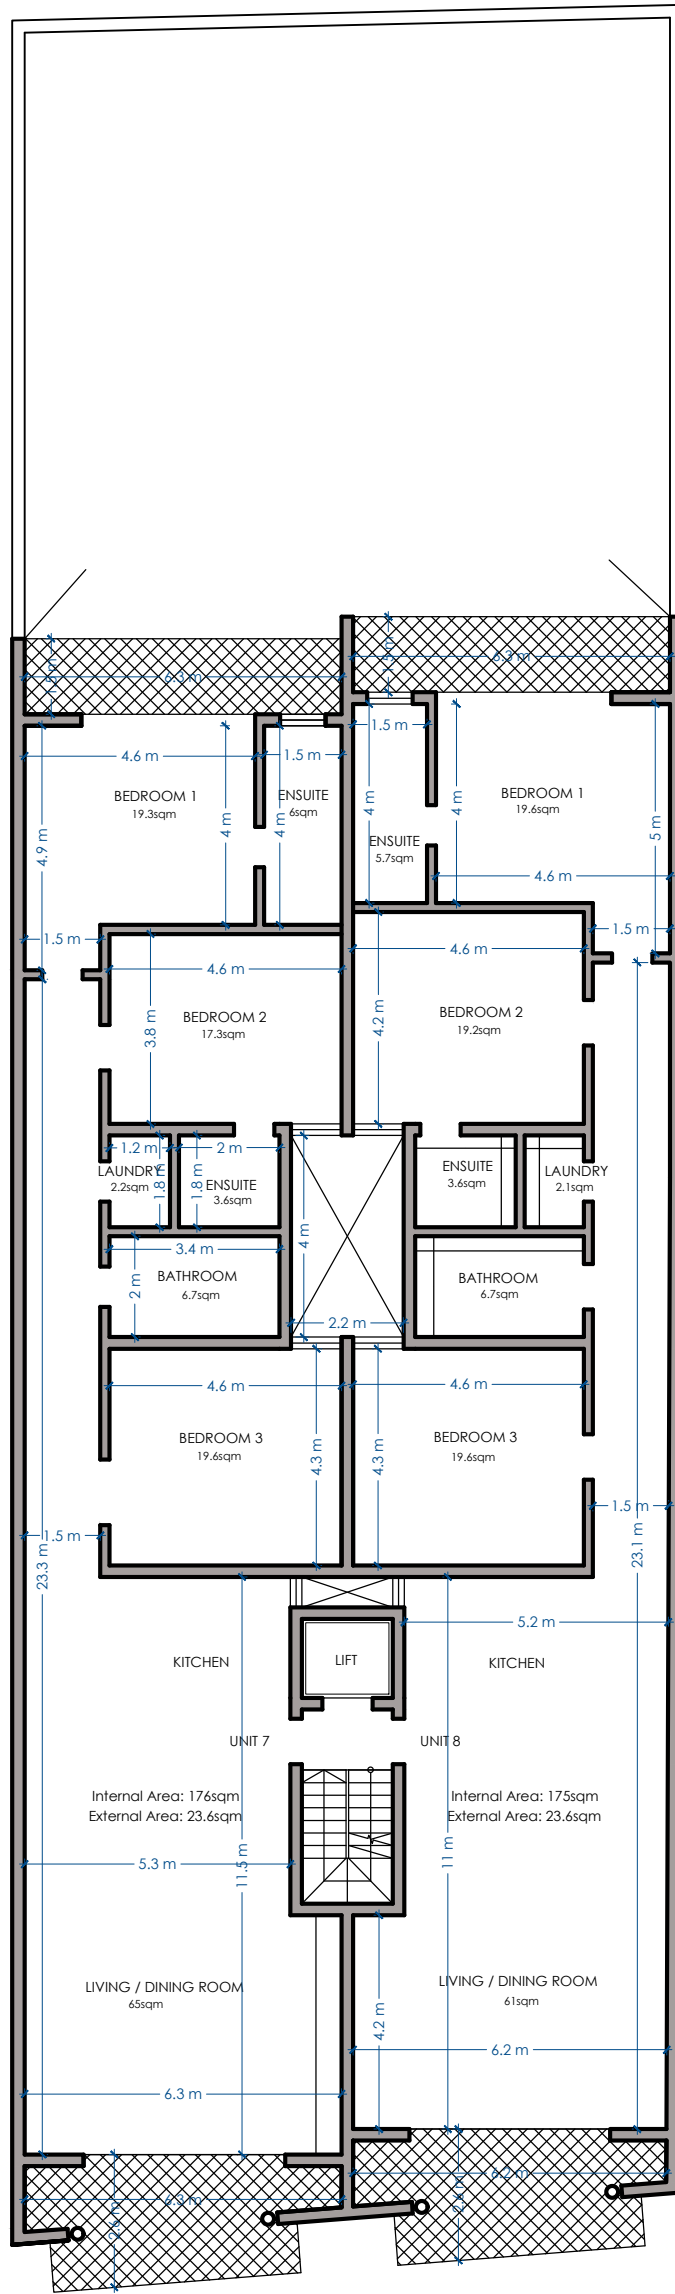

FOURTH FLOOR  
PROPOSED Scale 1:150

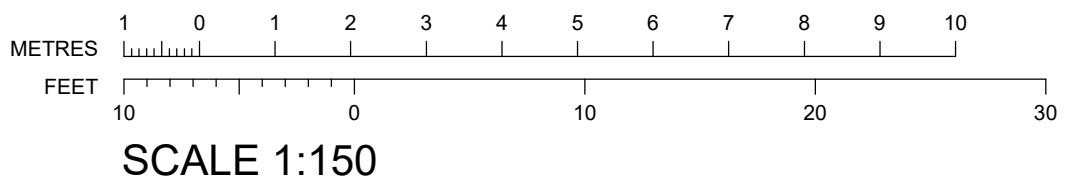

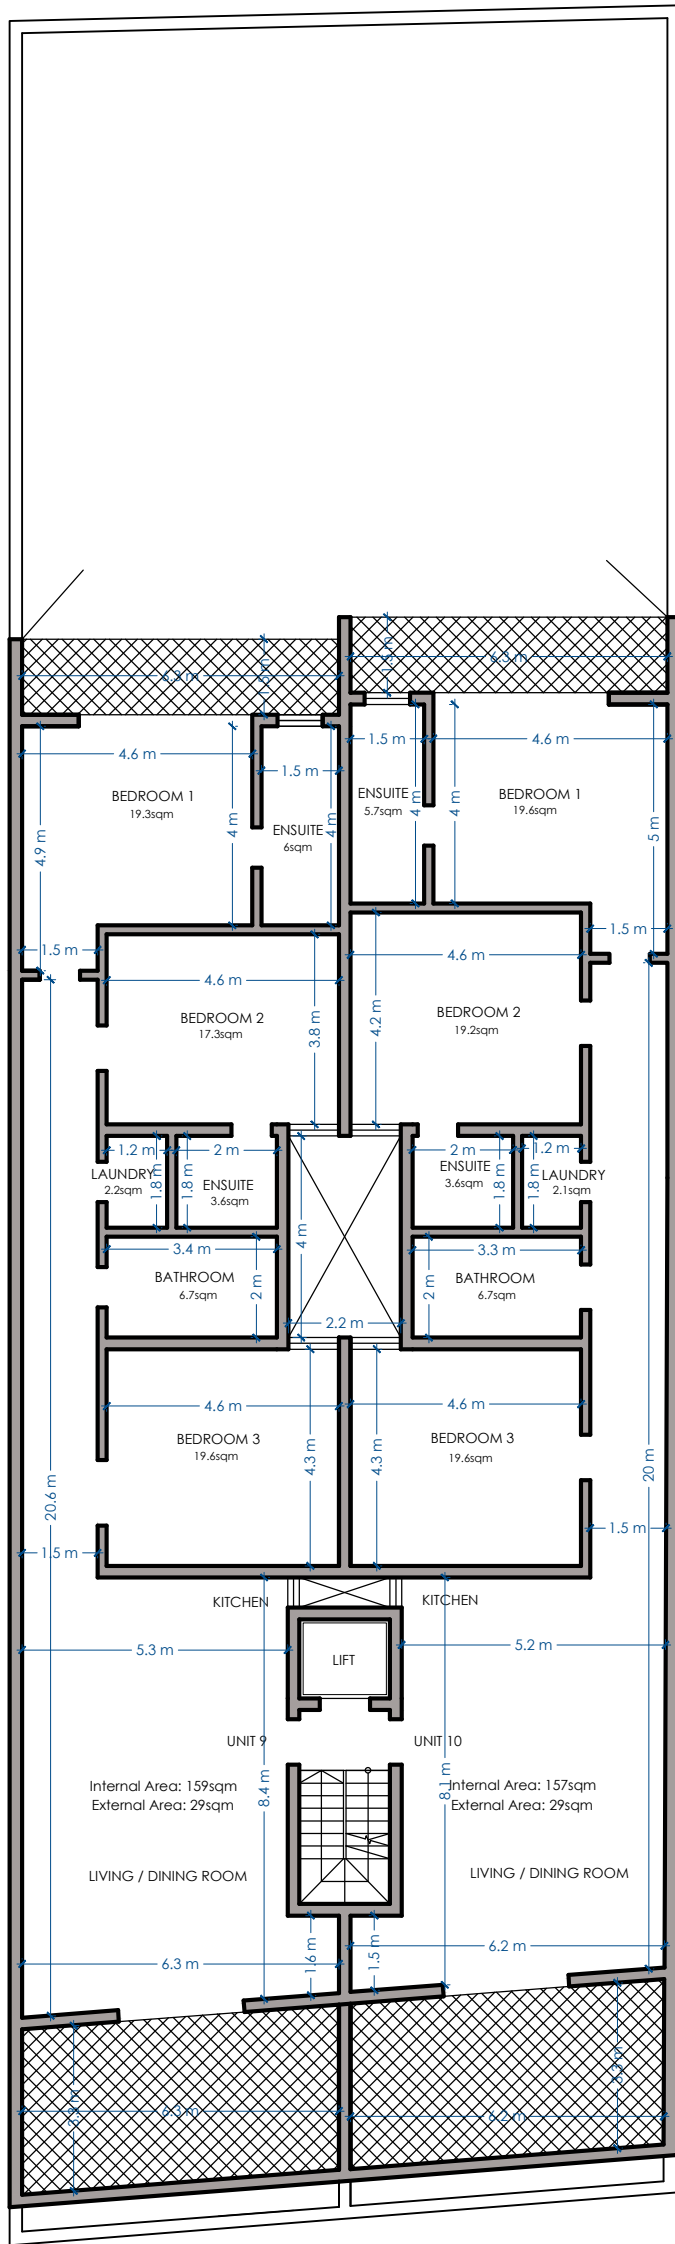

RECEDED FLOOR  
PROPOSED Scale 1:150

