


M 1:100
 0 1 2 3 4 5 6 7 8 9 10 [m]

Unit	Int. Area	Ext. Area	Total Area
A1	110 sq.m	109 sq.m	219 sq.m
A2	113 sq.m	103 sq.m	212 sq.m

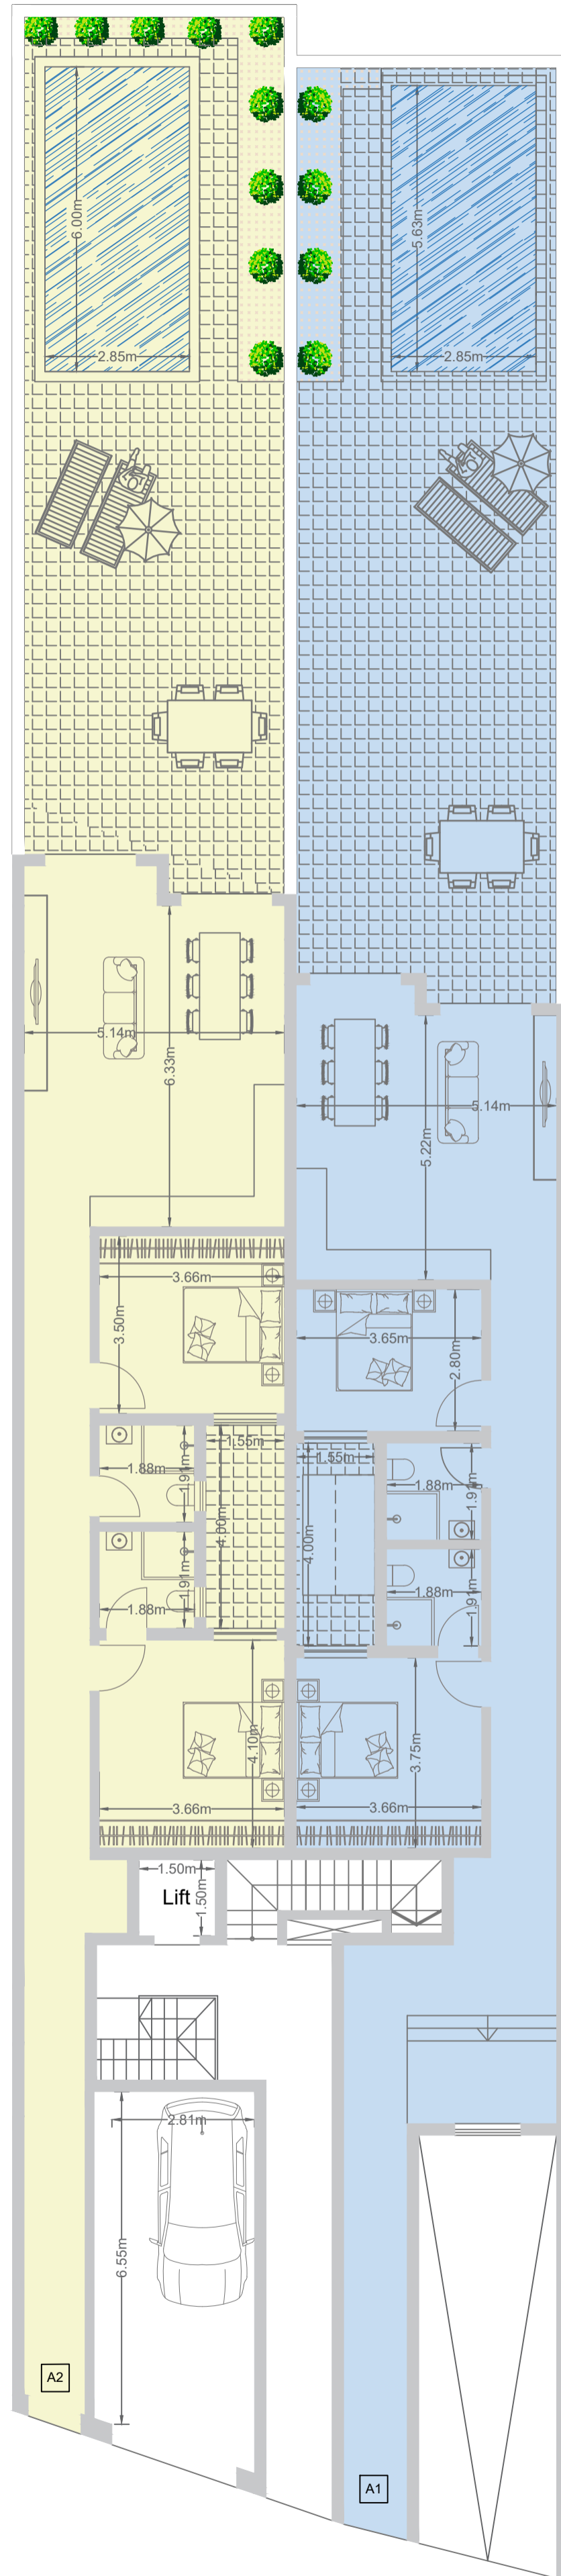

PROPOSED GROUND FLOOR LEVEL
 SCALE 1:100